


## NEW LAKE FOR ARTIFICIAL SNOW - CERRO CASTOR -

Object:  
**COMPARISON PLAN**

Customer:  

**CERRO CASTOR S.A**  
 San Martin 740 - 9410 USHUAIA  
 Tierra del Fuego - ARGENTINA  
 Cuit: 30-67578977-7

Designers:

 <b>PROALPE</b> INTEGRATED ENGINEERING DESIGN ENGINEERING COMPANY	ORDINE DEGLI INGEGNERI DELLA PROV. DI TRENTO Dott. Ing. IVAN VERONESI ISCRIZIONE ALBO N° 2140	ORDINE DEGLI INGEGNERI DELLA PROV. DI TRENTO Dott. Ing. GIORDANO FARINA ISCRIZIONE ALBO N° 2021
--	--	--

of ing. Giordano Farina e ing. Ivan Veronesi  
 via della Cervara, 6 - 38100 Trento - Italy tel. 0461-26.12.02 fax. 0461-26.62.90 e-mail. info@proalpe.it

Rev.	Date	Issued for:	Designed by	Controlled by	Approved by
00	05/2015	Authorization	ing. Valentina Miotto	ing. Ivan Veronesi	ing. Giordano Farina

Job n.  
45/14


Date  
05/2015







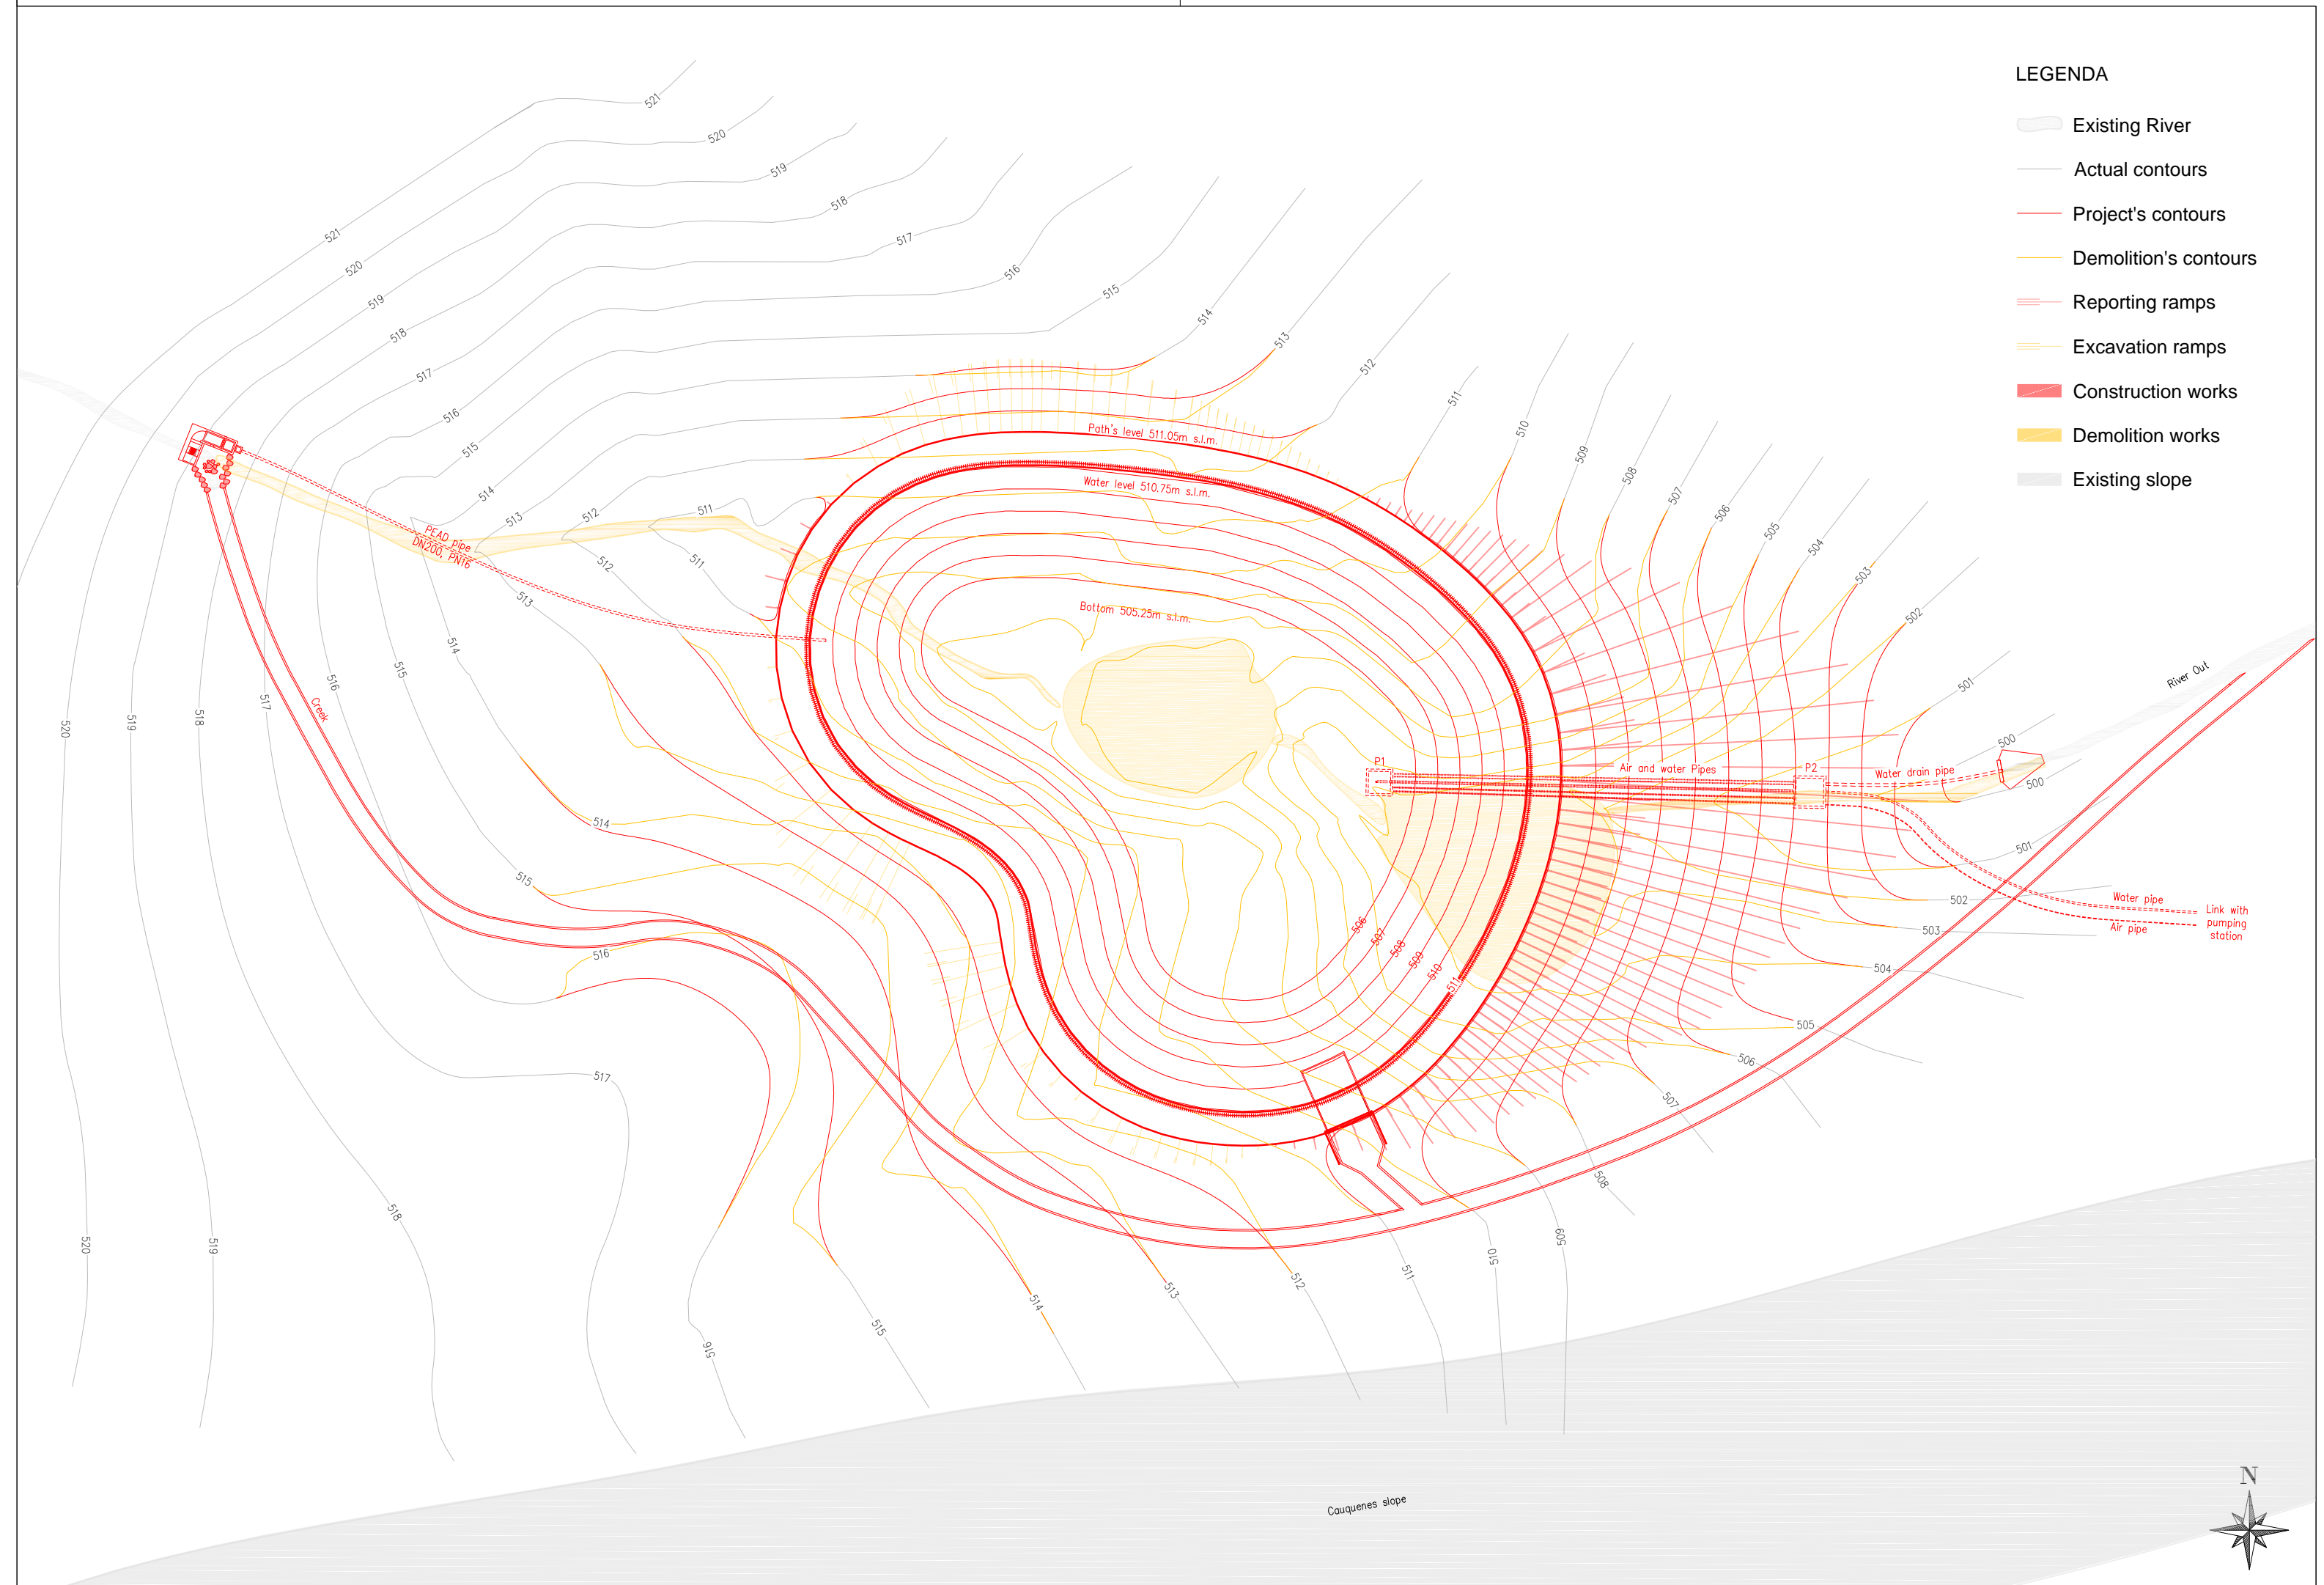


Rev.  
00

Scale  
1:500

Plan  
**E.D.03**

The present study is intellectual property of the author. It is forbidden use, copy, reproduce in whole or part, in any form, texts, drawings, graphics and photos without the written permission of the author.



- LEGENDA**
-  Existing River
  -  Actual contours
  -  Project's contours
  -  Demolition's contours
  -  Reporting ramps
  -  Excavation ramps
  -  Construction works
  -  Demolition works
  -  Existing slope